


Perfis Tipo esc:1:250

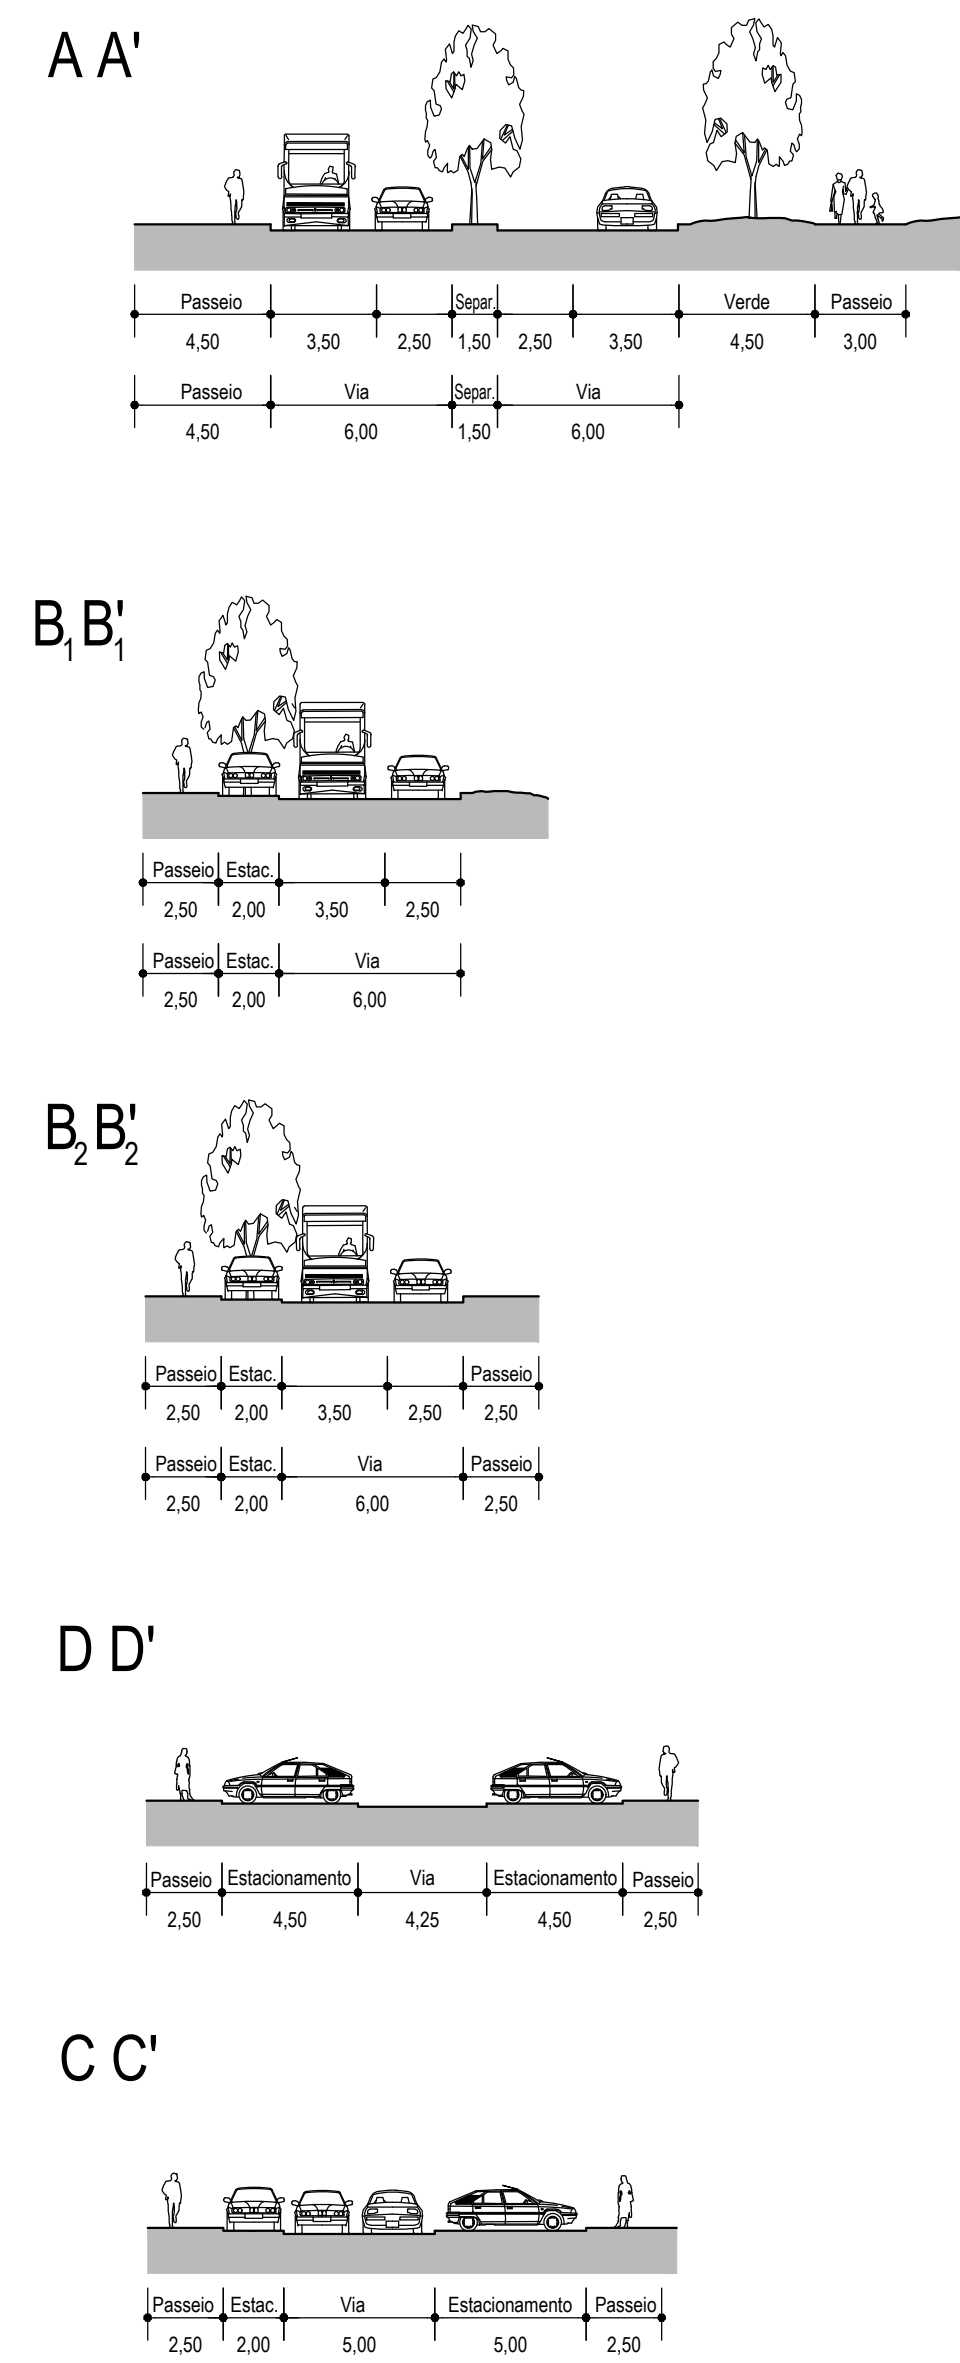

NORTE

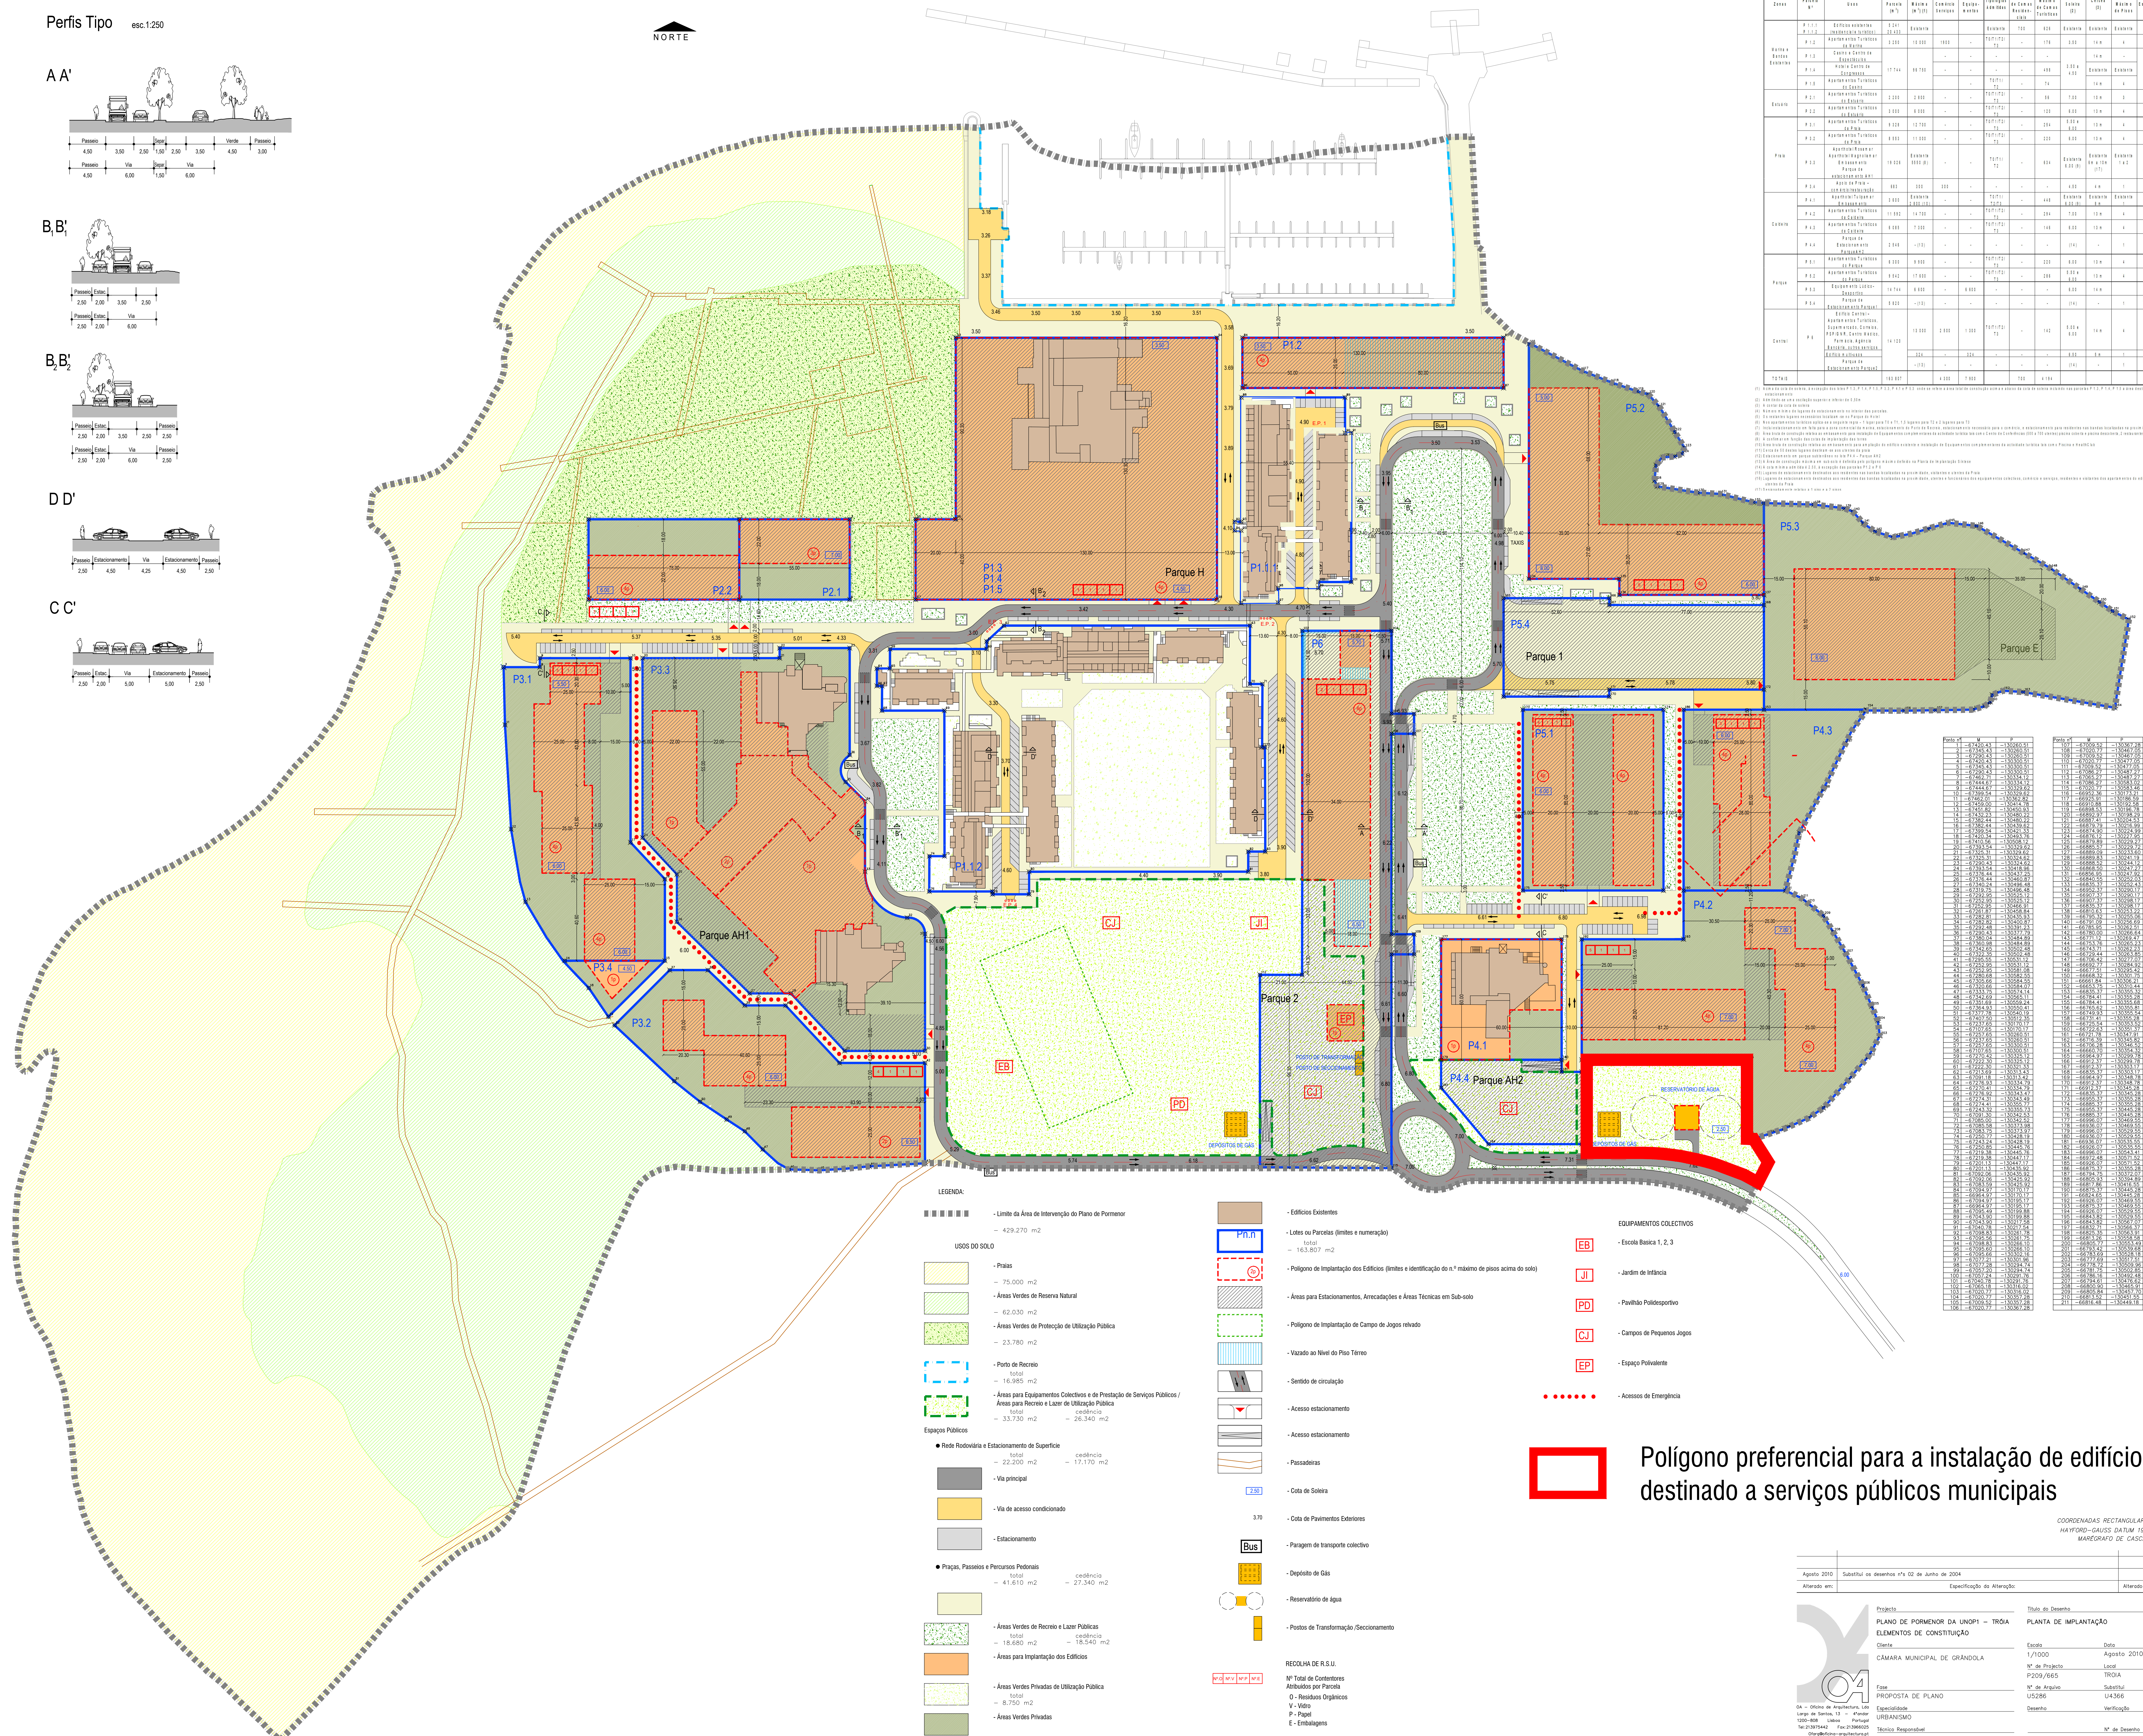


Table with columns: Zona, Parcela n.º, Área, etc. It lists various parcels and their characteristics across different zones like 'Área Verde', 'Parque', and 'Edifícios'.

Small text block containing technical notes and specifications related to the plan, including references to laws and regulations.

Large data table with multiple columns, likely a detailed inventory of parcels or building components, including area measurements and identifiers.

LEGENDA: A detailed legend defining symbols for land uses (USOS DO SOLO), public spaces (Espaços Públicos), existing buildings (Edifícios Existentes), and various equipment types (EQUIPAMENTOS COLECTIVOS).

Polígono preferencial para a instalação de edifício destinado a serviços públicos municipais

Project information block including 'COORDENADAS RECTANGULARES', 'PLANTA DE IMPLANTAÇÃO', and 'ELEMENTOS DE CONSTITUIÇÃO' with associated dates and client details.